


800 WILSHIRE  
SUITE 1500  
USF: 5,652  
RSF: 7,122

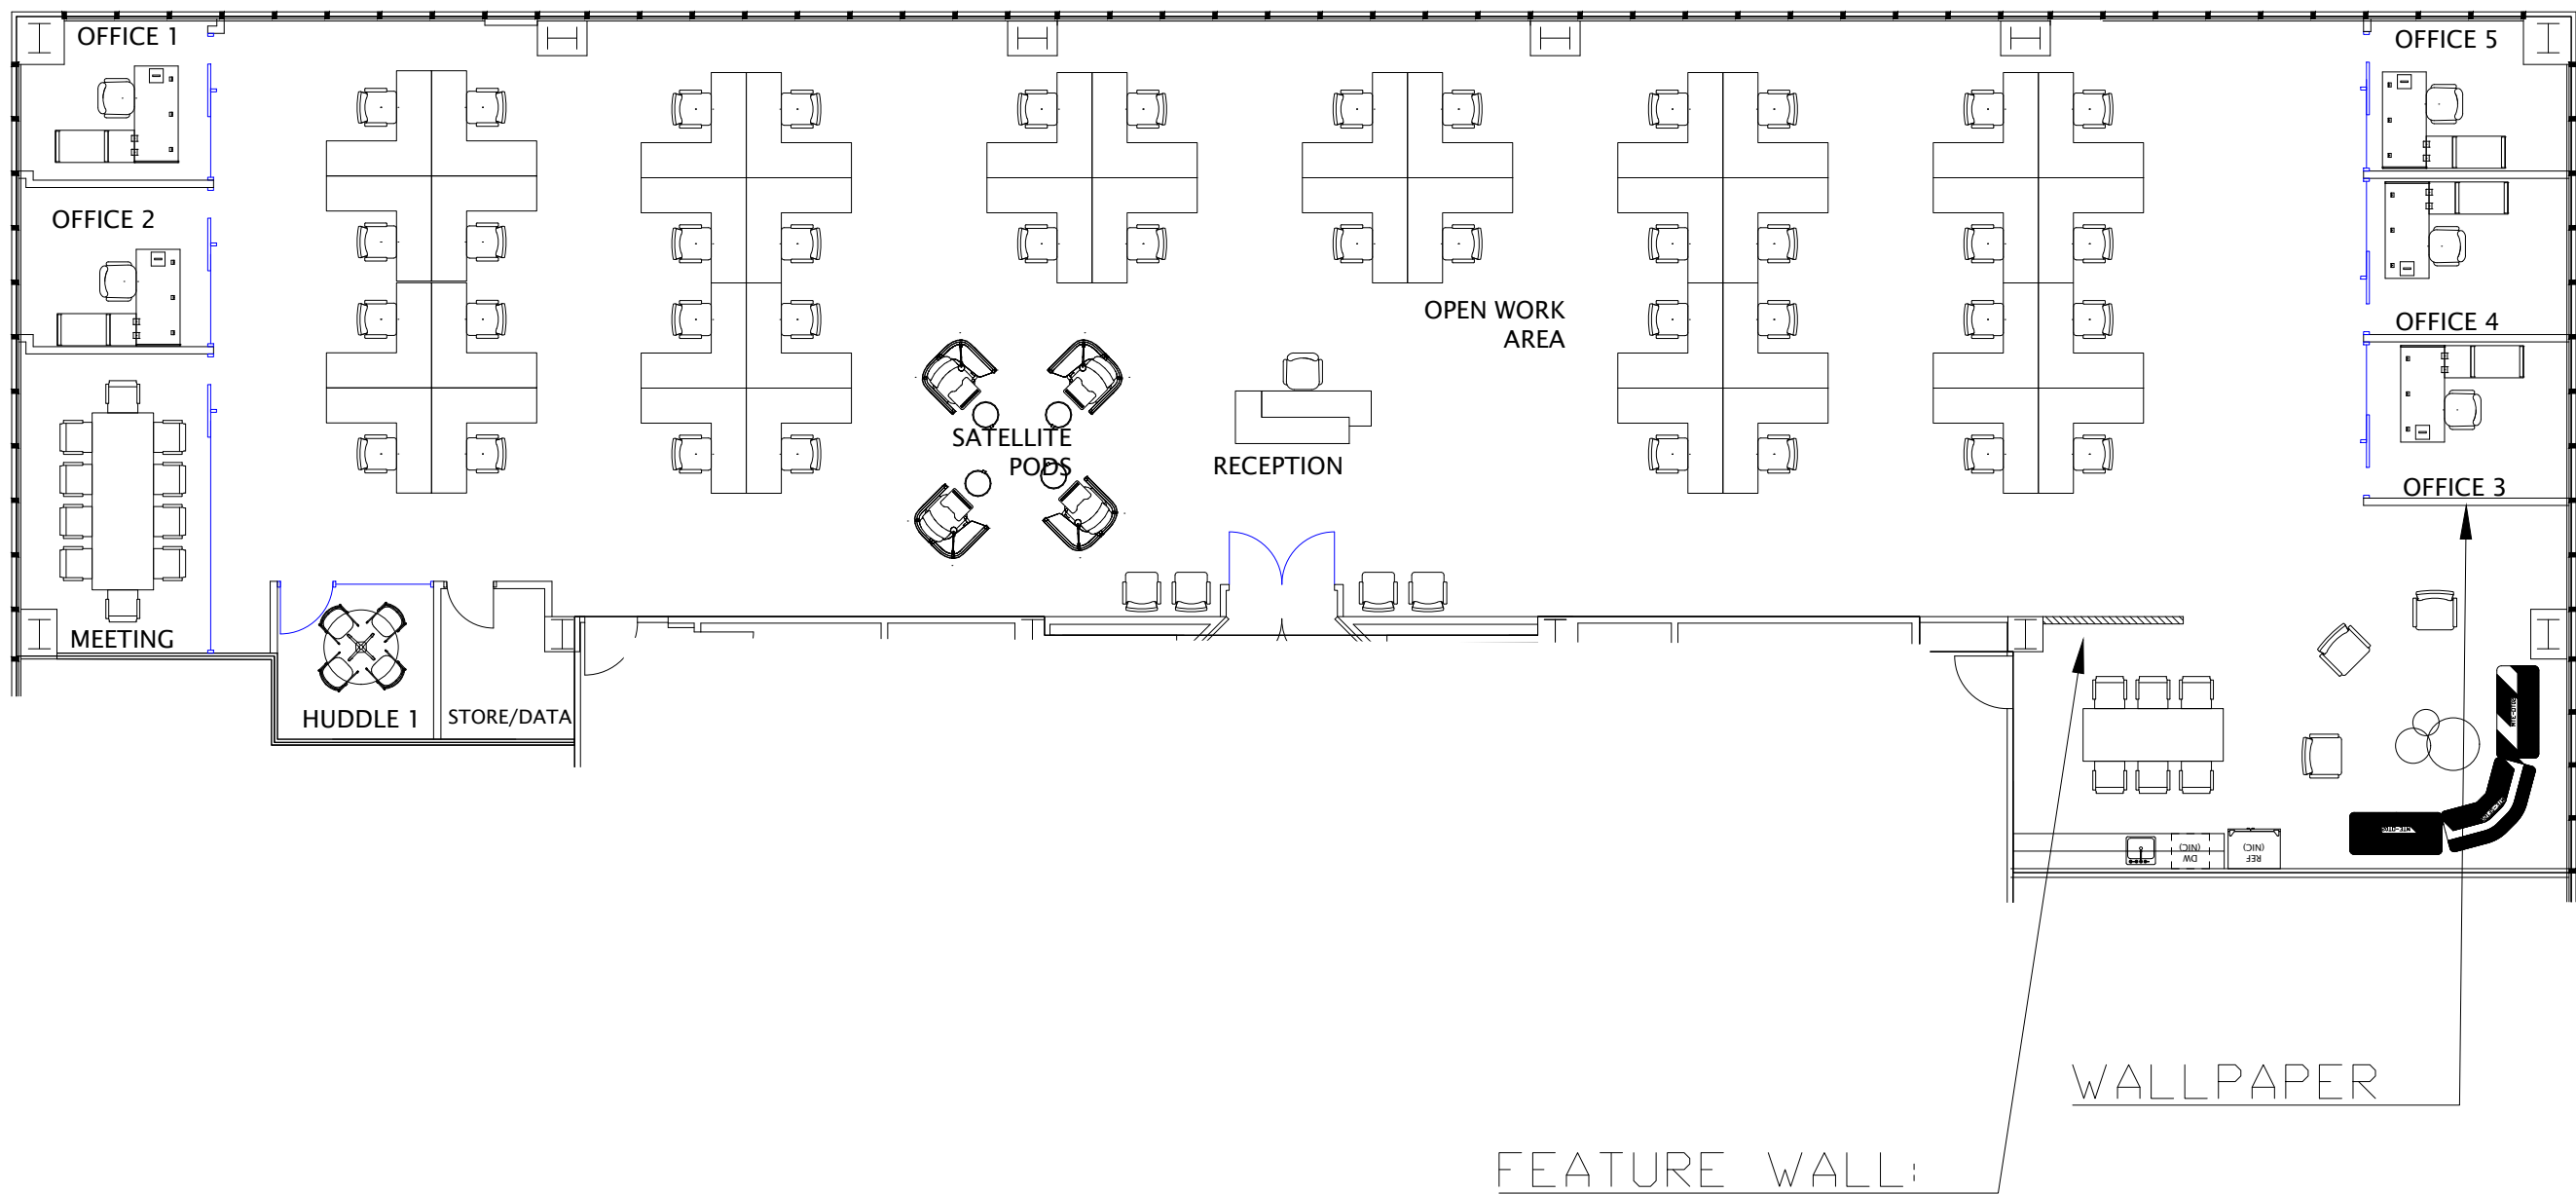

ISSUE: 9/20/2018  
DESIGNER: AK

NO.	DESCRIPTION	DATE

SCALE: 3/32" = 1'0"

LEGEND:

	DRYWALL
	GLAZING
	GLASS SLIDING DOOR
	EXISTING WOOD DOOR
	HOLLOW CORE WOOD DOOR
	FEATURE WALL

SHEET TITLE:  
FLOOR PLAN

SHEET:  
ID1.01